

© JH PARTNERS ARCHITECTURE & INTERIORS, PC 11/16/2007 11:02:12 AM

A

B

C

D

1

2

3

4

5

6

2

3

4

5

6

7

8

9

10



11

12

13



D1 SECOND FLOOR PLAN
 A401/A102 SCALE: 1/8" = 1'-0"
 0 2' 4' 8' 16'

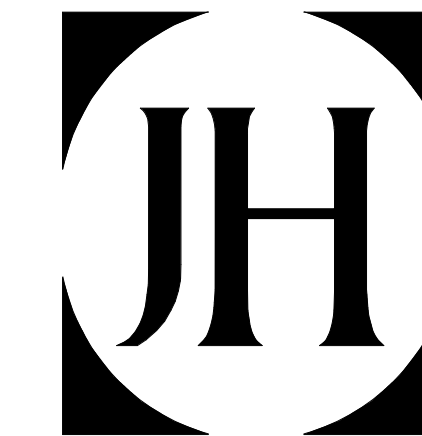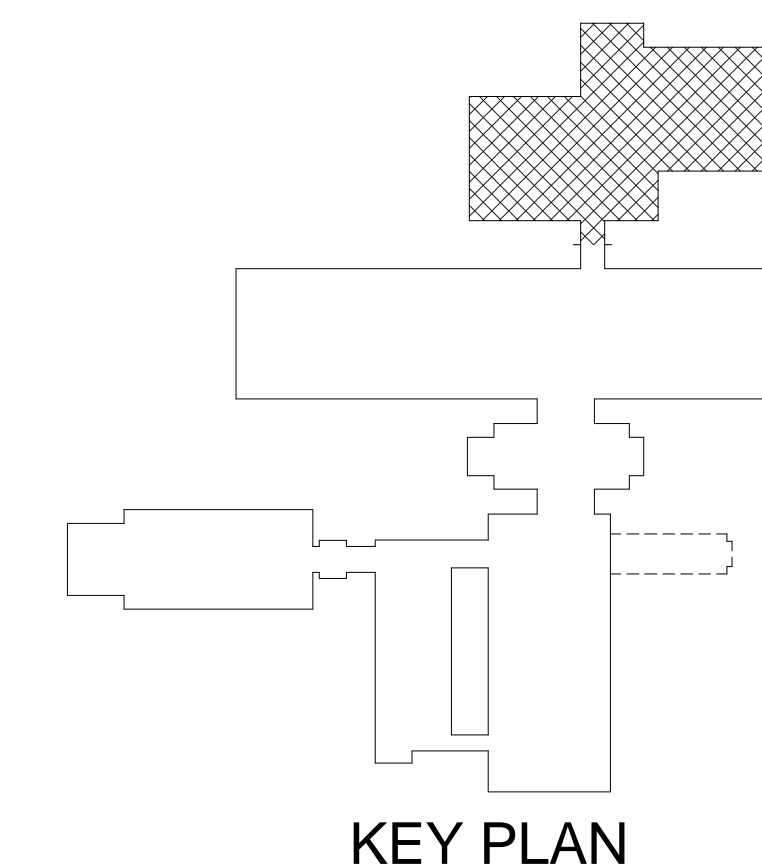

JH PARTNERS
 Architecture, Interiors,
 Landscape & Planning

NOT FOR
 CONSTRUCTION
 SCHEMATIC DESIGN
 11/9/2007

104 Jefferson Street
 Huntsville, Alabama 35801
 Phone: 256.539.0764
 Fax: 256.534.2289

PROJECT NO:
 2005038

B.C. NO.:

ADDITIONS & RENOVATIONS:
 New Administration & Education Building
 COVENANT PRESBYTERIAN CHURCH
 301 Drake Ave SE Huntsville, AL 35802

SHEET NAME:

SECOND FLOOR PLAN

REVISIONS:

NO.	DATE	DESCRIPTION

ISSUED DATE:
 11/9/2007

SHEET NUMBER:

A102

1

2

3

4

5

6

© 2005/08/PC, C. New Building, PVT