

© JH PARTNERS ARCHITECTURE & INTERIORS, PC 11/16/2007 10:50:01 AM

A

B

C

D

1


2

3

4

5

6

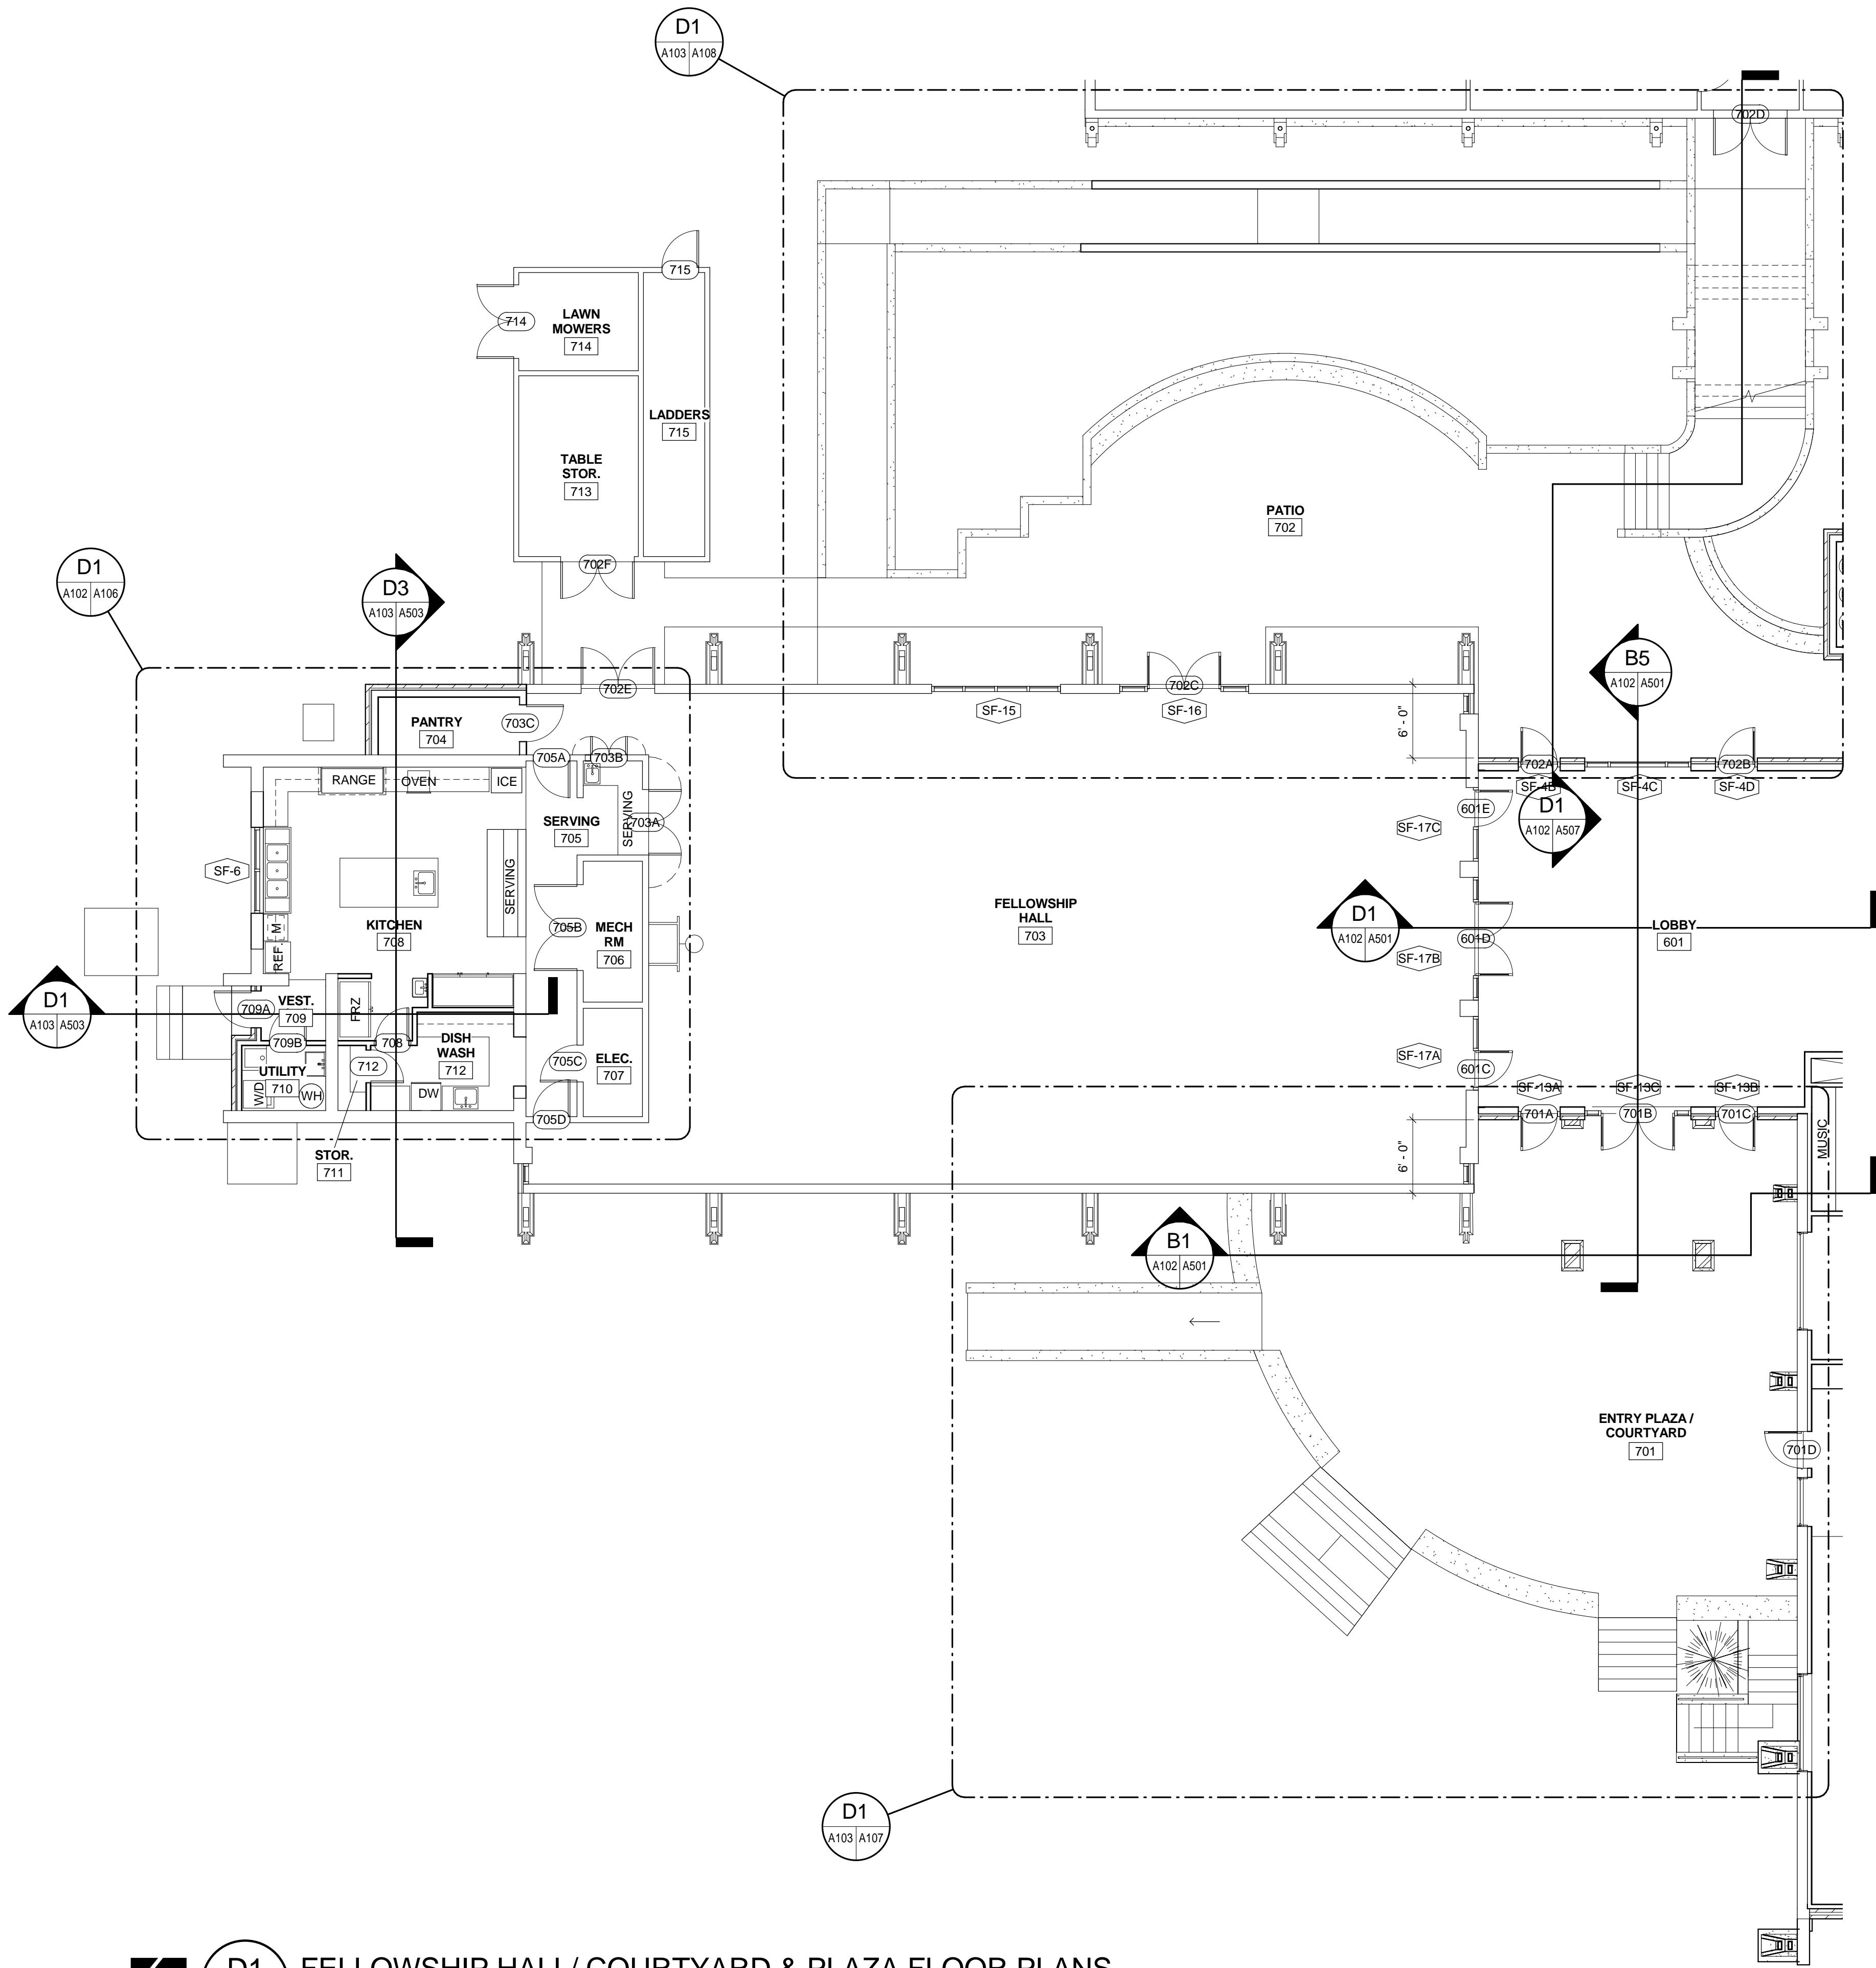

**NOT FOR CONSTRUCTION**  
DESIGN DEVELOPMENT

104 Jefferson Street  
Huntsville, Alabama 35801  
Phone: 256.539.0764  
Fax: 256.534.2289

PROJECT NO:  
2005038  
B.C. NO.:

**ADDITIONS & RENOVATIONS:**  
Existing Building  
**COVENANT PRESBYTERIAN CHURCH**  
301 Drake Ave SE Huntsville, AL 35802

SHEET NAME:  
**FELLOWSHIP HALL/ COURTYARD & PLAZA FLOOR PLANS**

REVISIONS:

NO.	DATE	DESCRIPTION

ISSUED DATE:  
11/09/2007

SHEET NUMBER:  
**A103**

**D1 FELLOWSHIP HALL/ COURTYARD & PLAZA FLOOR PLANS**  
SCALE: 1/8" = 1'-0"  
0 2' 4' 8' 16'

C:\Projects\2005038\05038-CPC-Load-Plan.rvt

1

2

3

4

5

6