



JH PARTNERS  
Architecture, Interiors,  
Landscape & Planning

NOT FOR  
CONSTRUCTION  
DESIGN  
DEVELOPMENT

104 Jefferson Street  
Huntsville, Alabama 35801  
Phone: 256.539.0764  
Fax: 256.534.2289

PROJECT NO:  
2005038

B.C. NO:

ADDITIONS & RENOVATIONS:  
Existing Building  
COVENANT PRESBYTERIAN CHURCH  
301 Drake Ave SE Huntsville, AL 35802

SHEET NAME:


EDUCATIONAL WING FLOOR PLAN

REVISIONS:		
NO.	DATE	DESCRIPTION


ISSUED DATE:  
11/09/2007

SHEET NUMBER:

A104

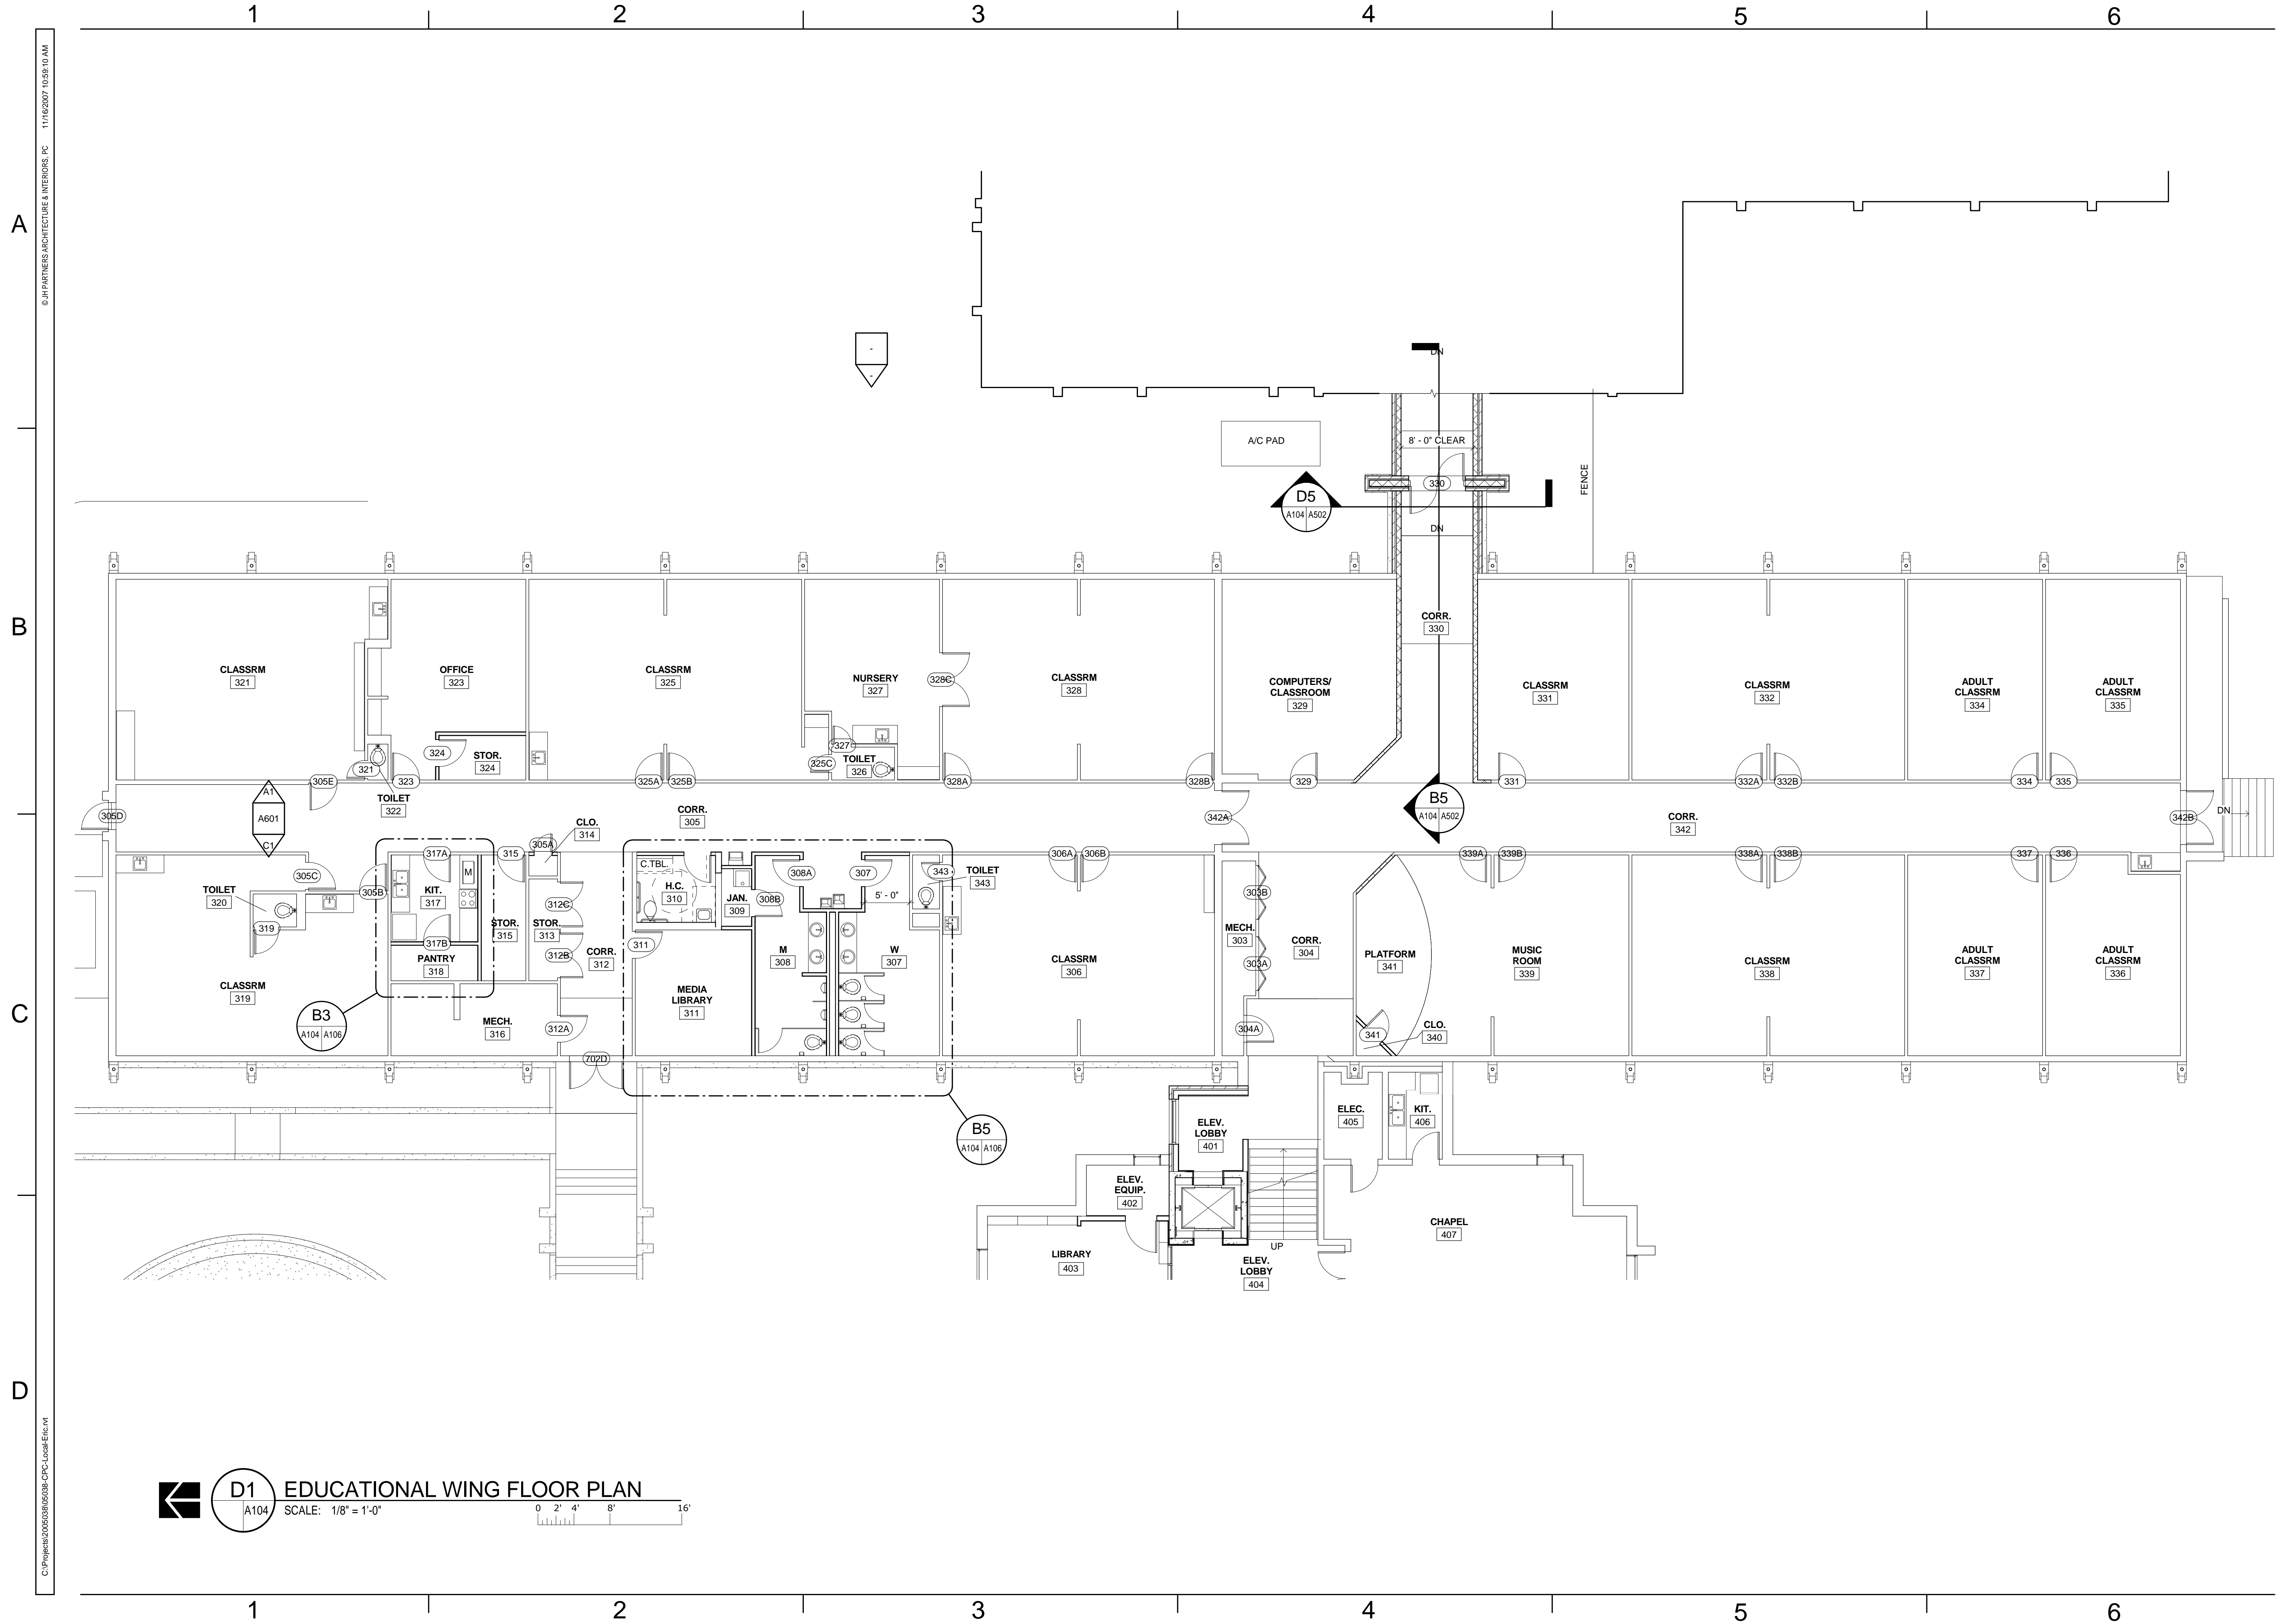

D1 EDUCATIONAL WING FLOOR PLAN  
A104 SCALE: 1/8" = 1'-0"

 

© JH PARTNERS ARCHITECTURE & INTERIORS, PC 11/09/2007 10:56:10 AM

C:\Projects\2005038\05038\_CPC\_Load\_Elev.rvt